

MODEL

CARLETON


DRAWING

BASEMENT PLAN
FINISHED BASEMENT - 320 ft²

SCALE
NOT TO SCALE

STYLE
C LEFT



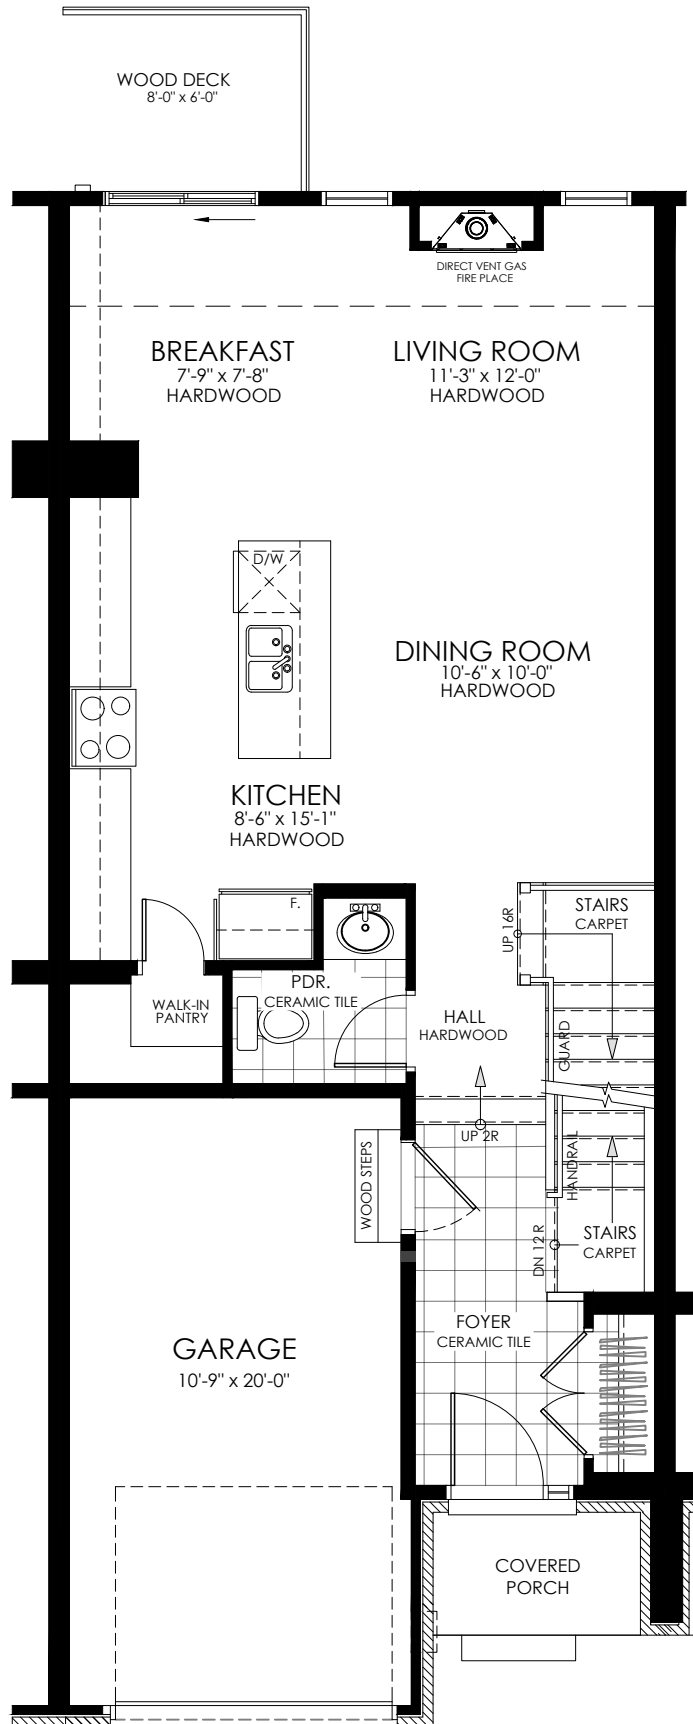


MODEL
CARLETON

DRAWING
GROUND FLOOR PLAN
690 ft²

SCALE
NOT TO SCALE

STYLE
C LEFT

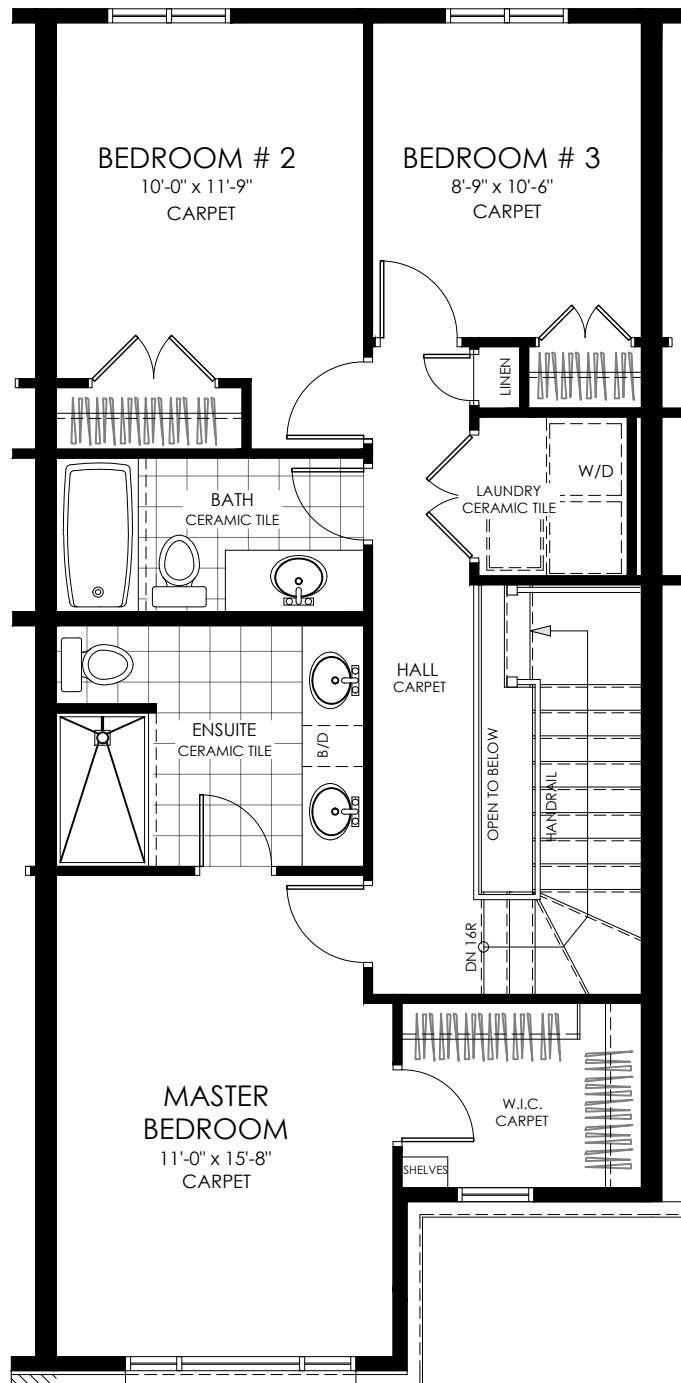

MODEL
CARLETON

DRAWING
SECOND FLOOR PLAN
840 ft²

SCALE
NOT TO SCALE

STYLE
C LEFT



MODEL
CARLETON

DRAWING
FRONT ELEVATION

SCALE
NOT TO SCALE

STYLE
C LEFT