


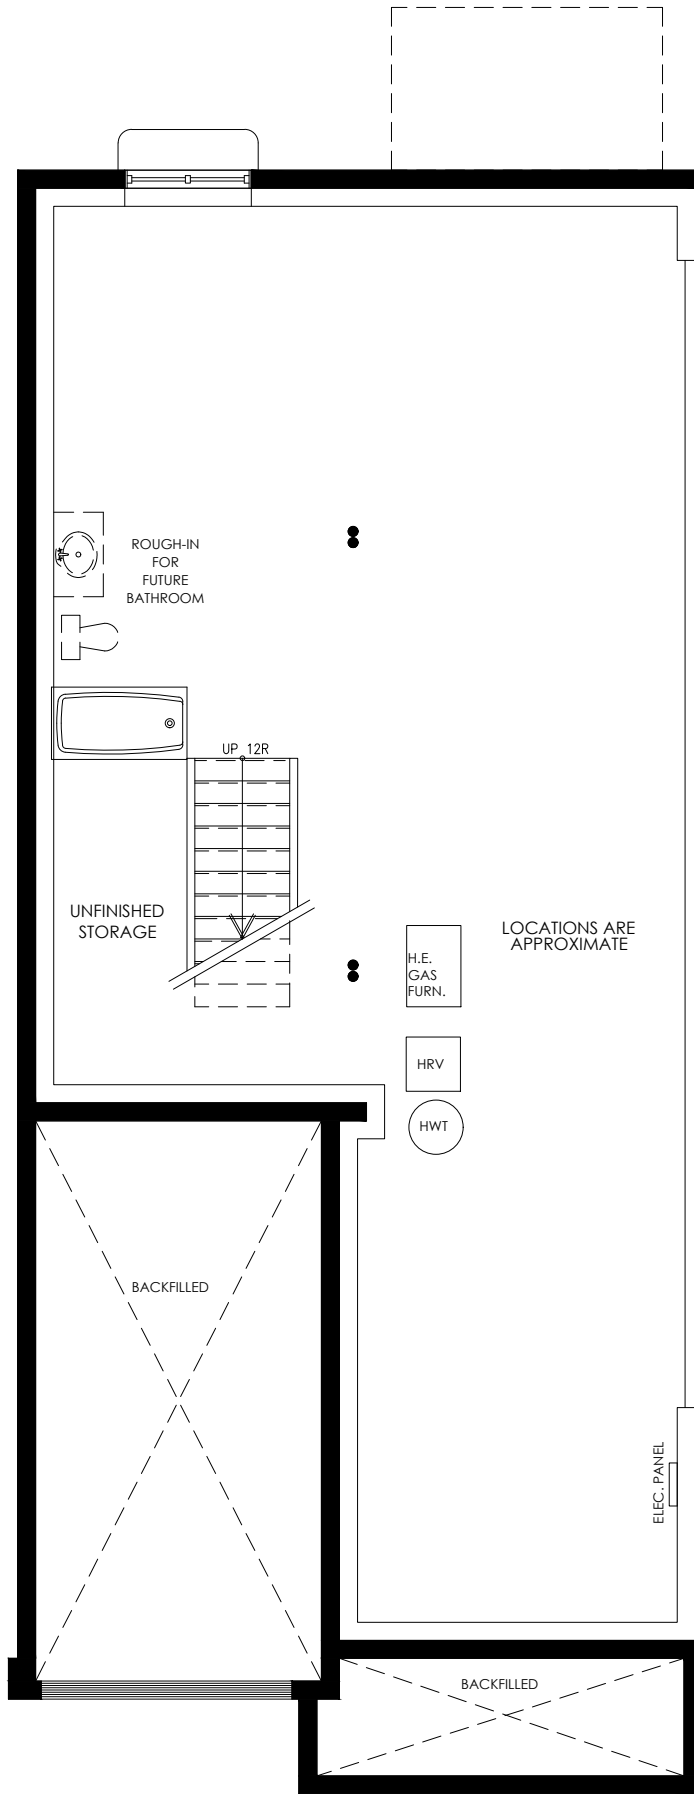


MODEL
BRADY

DRAWING
BASEMENT PLAN
UNFINISHED

SCALE
NOT TO SCALE

STYLE
C LEFT

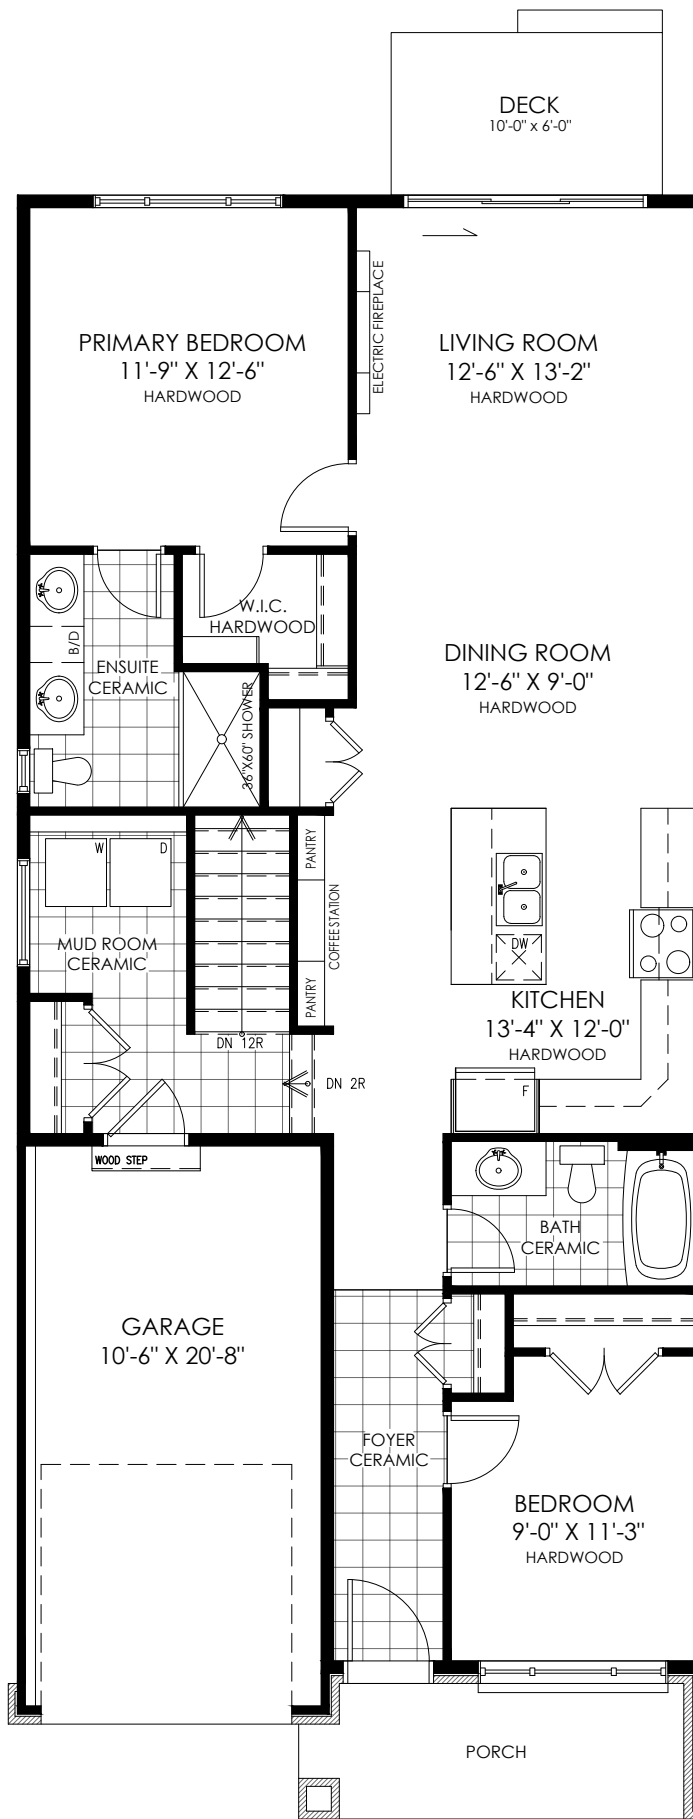


MODEL
BRADY

DRAWING
GROUND FLOOR PLAN

SCALE
NOT TO SCALE

STYLE
C LEFT

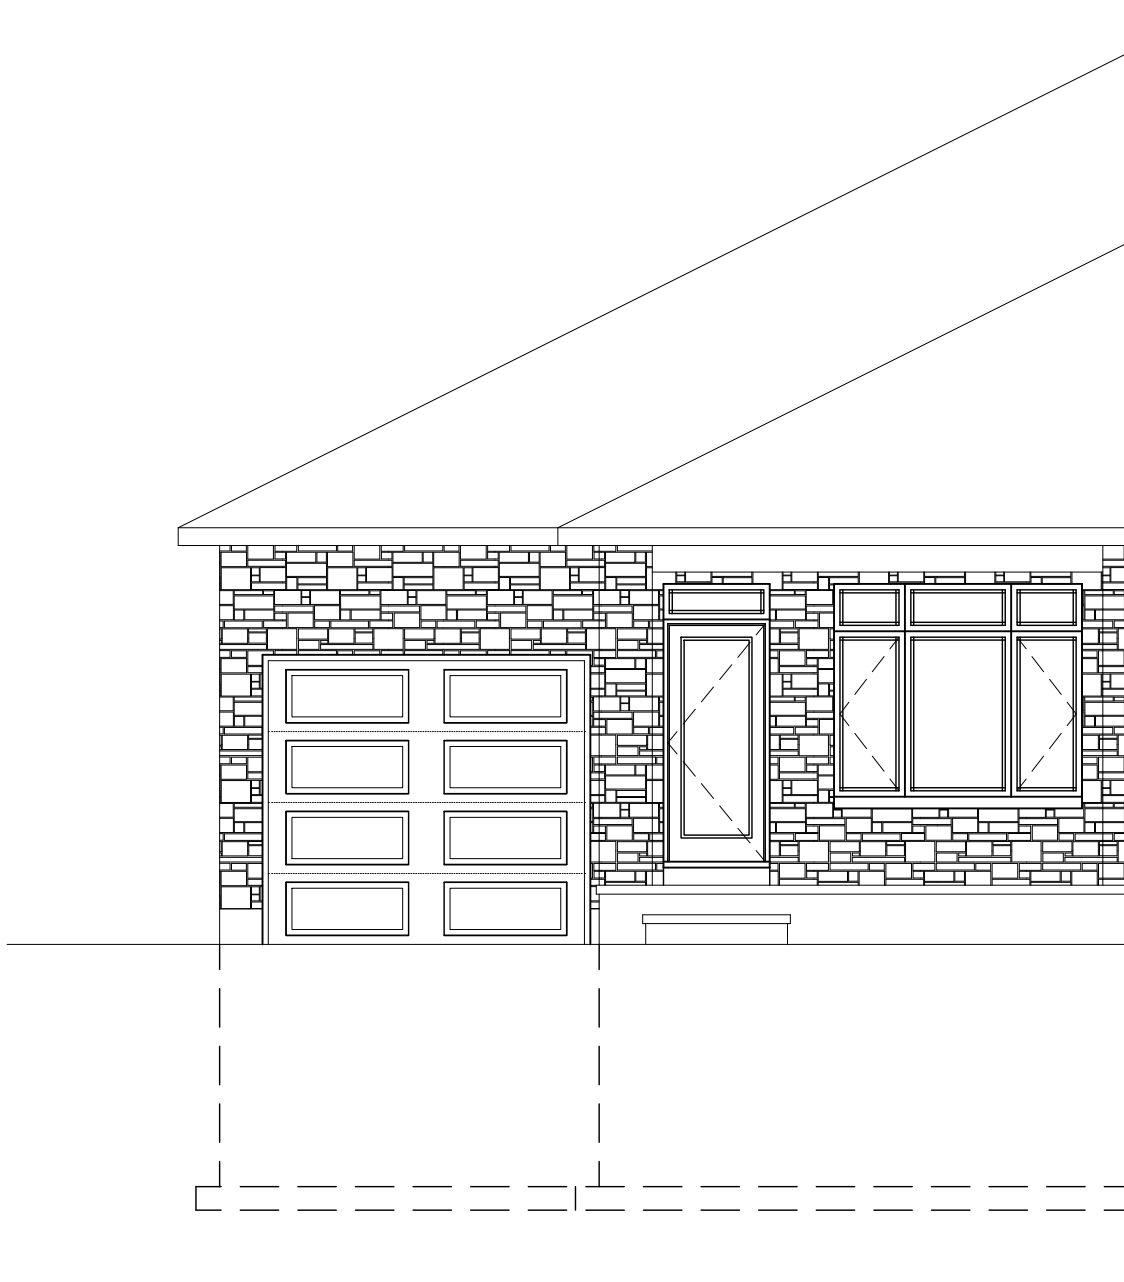

MODEL
BRADY

DRAWING
FRONT ELEVATION

SCALE
NOT TO SCALE

STYLE
C LEFT