


MODEL  
**BRAESIDE**  
SPLIT LANE

DRAWING  
**BASEMENT PLAN**  
UNFINISHED

SCALE  
NOT TO SCALE

STYLE  
RIGHT

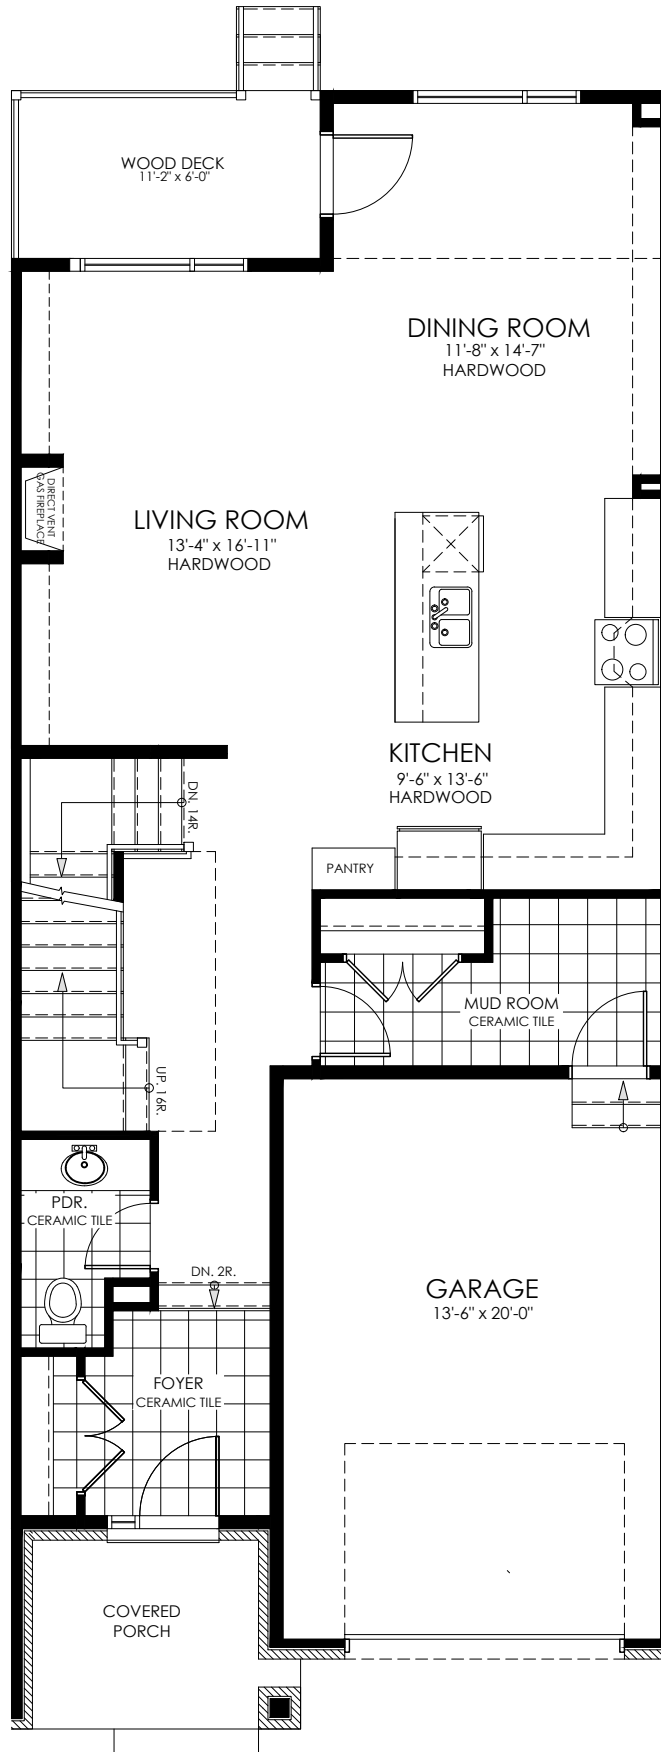


MODEL  
**BRAESIDE**  
SPLIT LANE

DRAWING  
**GROUND FLOOR PLAN**  
960 ft<sup>2</sup>

SCALE  
NOT TO SCALE

STYLE  
RIGHT

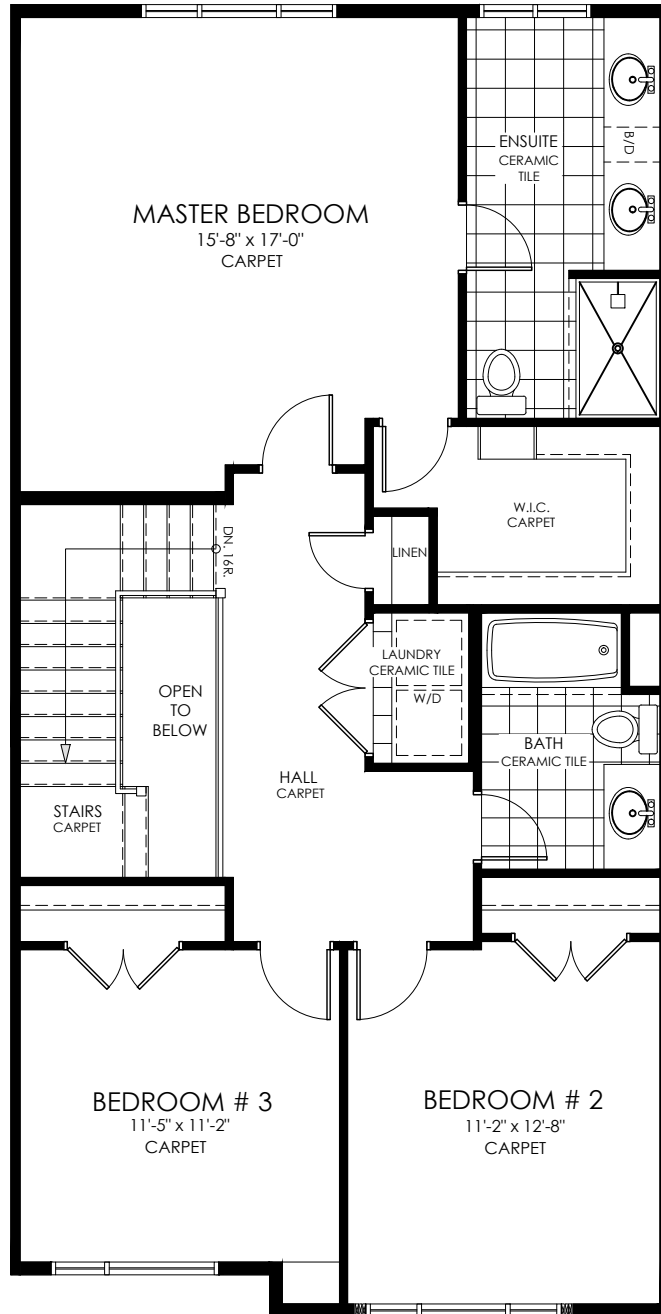

MODEL  
**BRAESIDE**  
SPLIT LANE

DRAWING  
**SECOND FLOOR PLAN**  
1,120 ft<sup>2</sup> (1,141 ft<sup>2</sup> ADJ.)

SCALE  
NOT TO SCALE

STYLE  
RIGHT



MODEL  
**BRAESIDE**  
SPLIT LANE

DRAWING  
**FRONT ELEVATION**  
SPLIT LANE

SCALE  
NOT TO SCALE

STYLE